
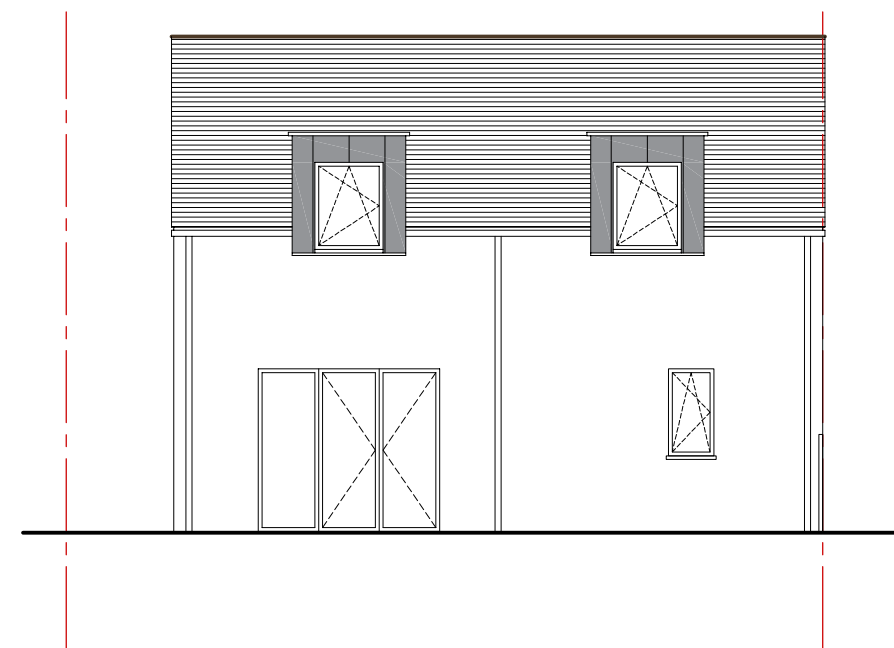
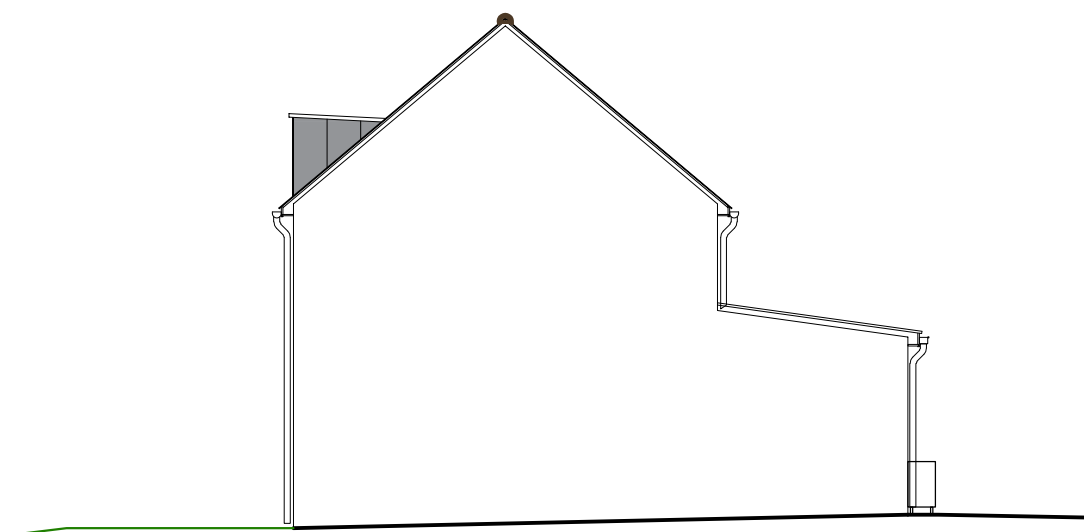
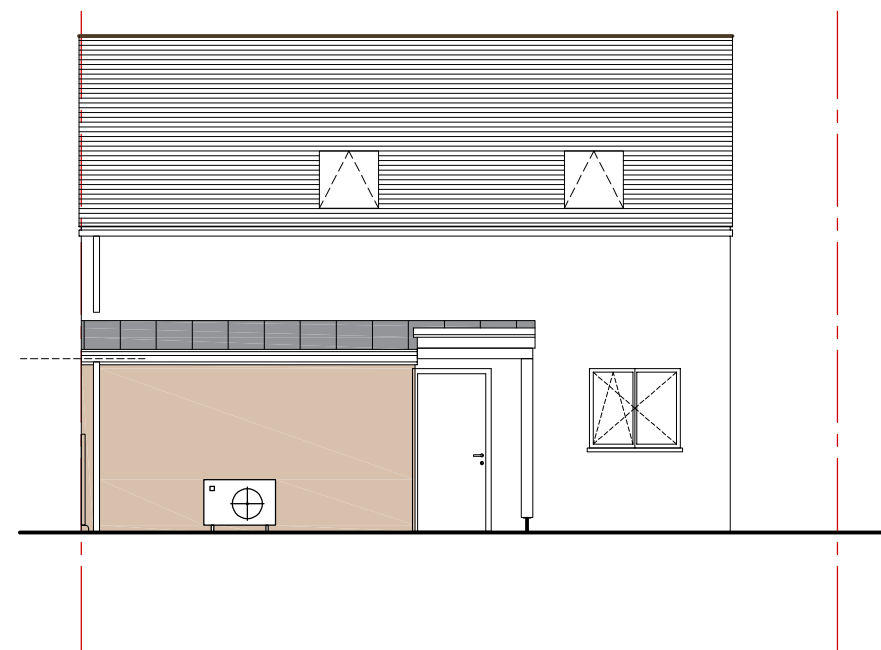


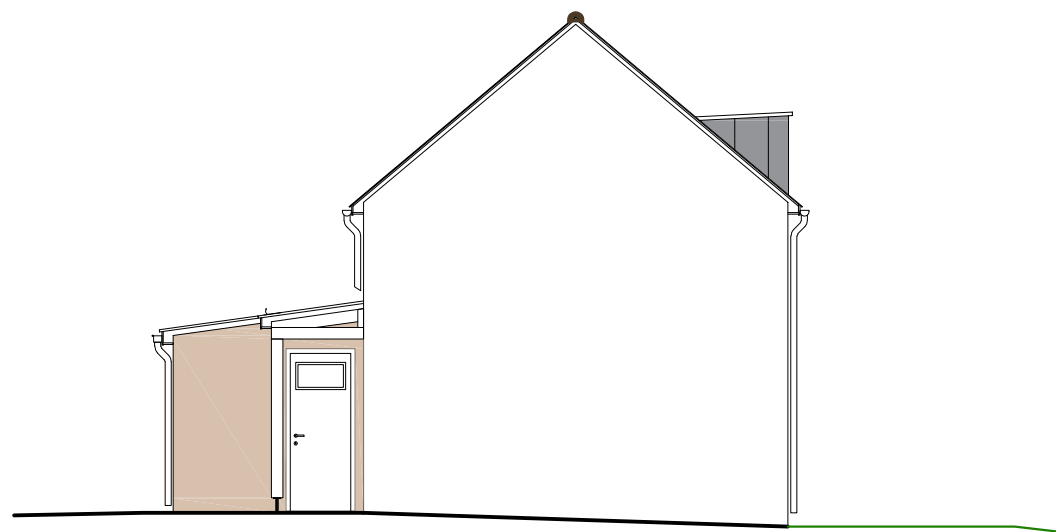

Construction de 6 logements
PSLA (3 logts Type 3 et 3 logts
Type 4)

Rue Lucie Bréard
22400 LAMBALLE-ARMOR

Logement Type 3
Lot 13 - Terrain: 240 m²



Ech: 1/100

TABLEAU DE SURFACE

RDC		
	SURFACES HABITABLES	SURFACES UTILES
Cuisine/Séjour	27.90 m²	
SdE	6.57 m²	
TOTAL	34.47 m²	
Etage		
Palier	4.51 m²	
SdB	3.98 m²	
Chambre 2	9.18 m²	
Chambre 3	9.10 m²	
TOTAL ETAGE	26.77 m²	
TOTAL RDC+Etage	61.25 m²	

TABLEAU DE SURFACE
(ANNEXES)

Cellier	9.19 m²	

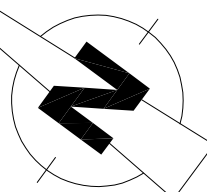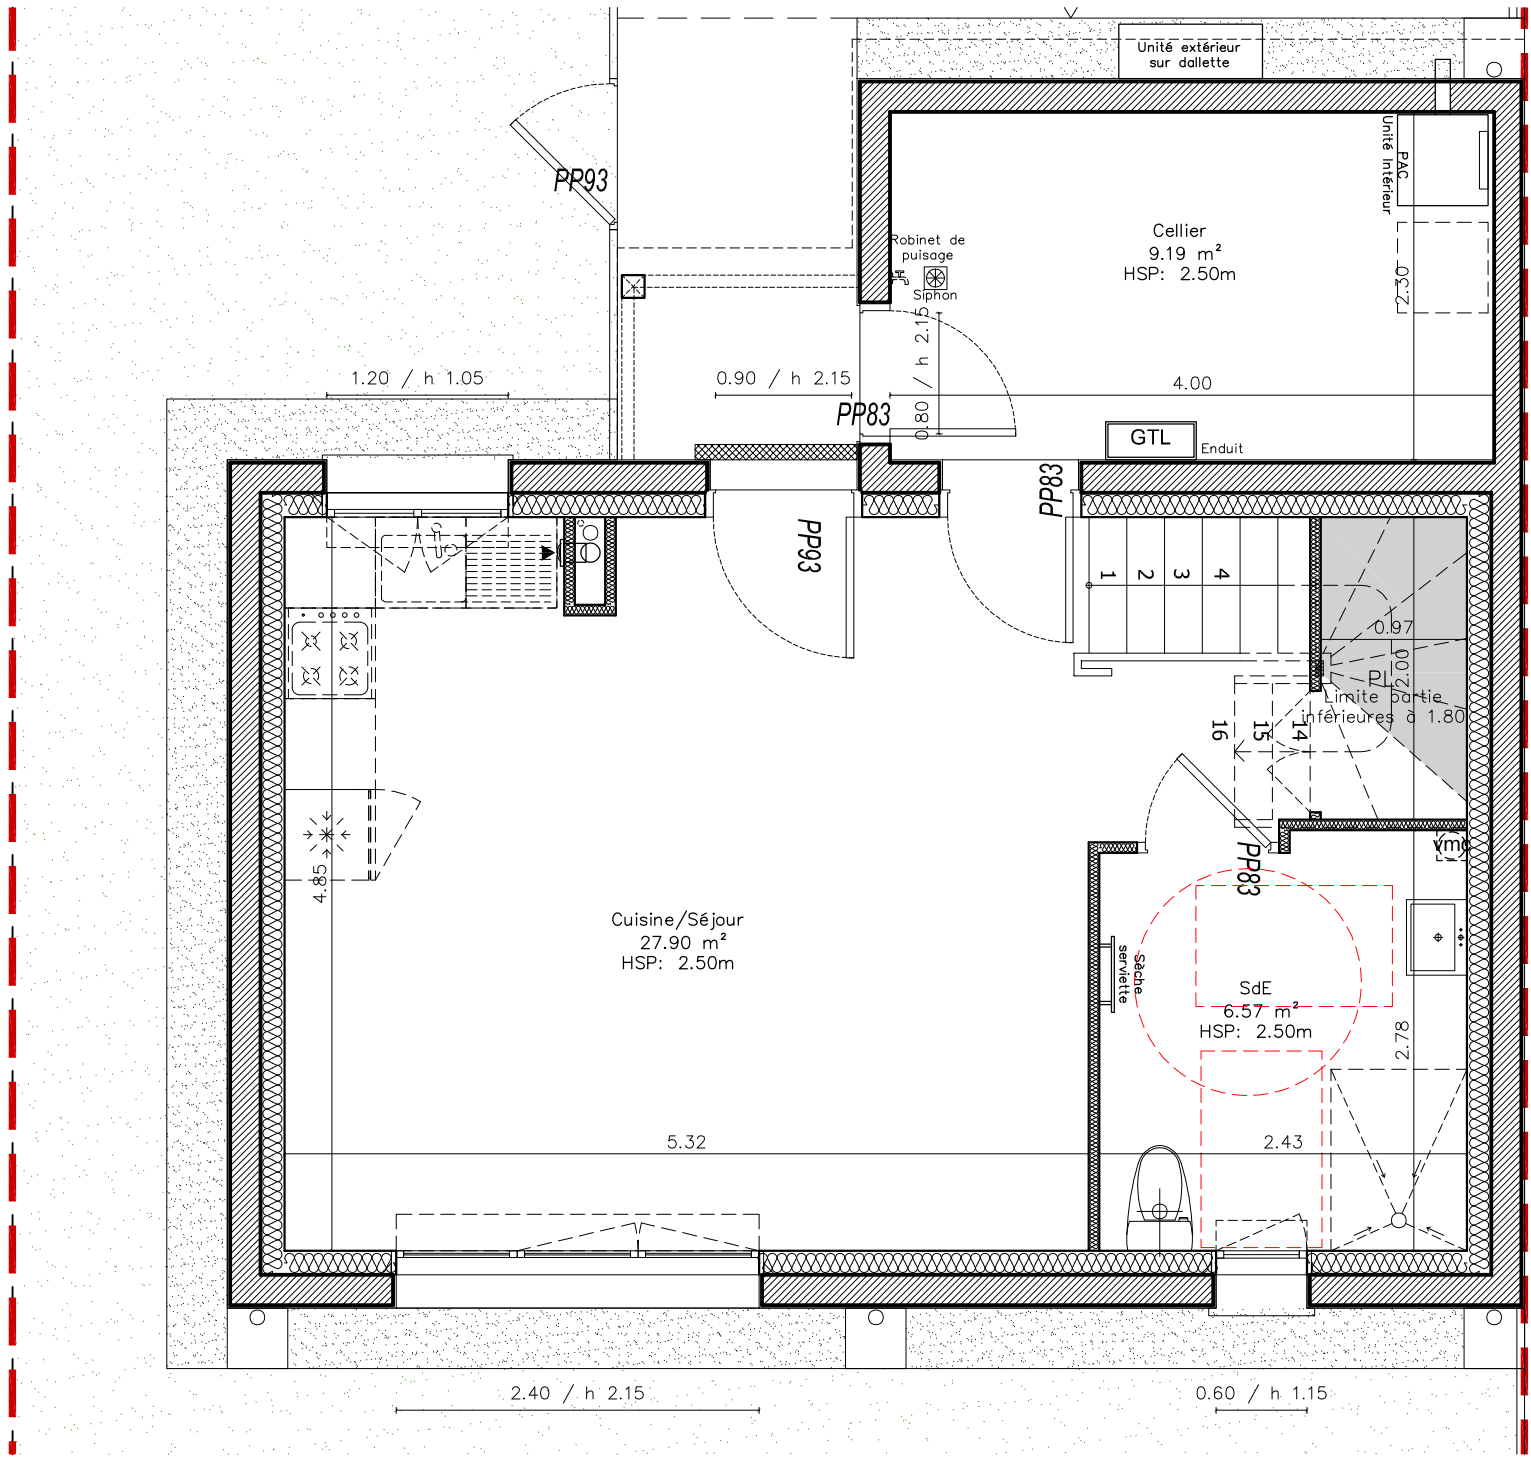

E.I. Xavier GROSS-QUELEN
ARCHITECTE DPLG
22000 SAINT BRIEUC
Tél : 02.96.61.06.86
@ : gross-quelen.archi@orange.fr

Inscrit à l'Ordre des architectes

Construction de 6 logements
PSLA (3 logts Type 3 et 3 logts
Type 4)


Rue Lucie Bréard
22400 LAMBALLE-ARMOR

Logement Type 3
Lot 13 - Terrain: 240 m²

Ech: 1/50

TABLEAU DE SURFACE		
RDC		
	SURFACES HABITABLES	SURFACES UTILES
Cuisine/Séjour	27.90 m²	
SdE	6.57 m²	
TOTAL	34.47 m²	
Etage		
Palier	4.51 m²	
SdB	3.98 m²	
Chambre 2	9.18 m²	
Chambre 3	9.10 m²	
TOTAL ETAGE	26.77 m²	
TOTAL RDC+Etage	61.25 m²	

TABLEAU DE SURFACE		
(ANNEXES)		
Cellier	9.19 m²	

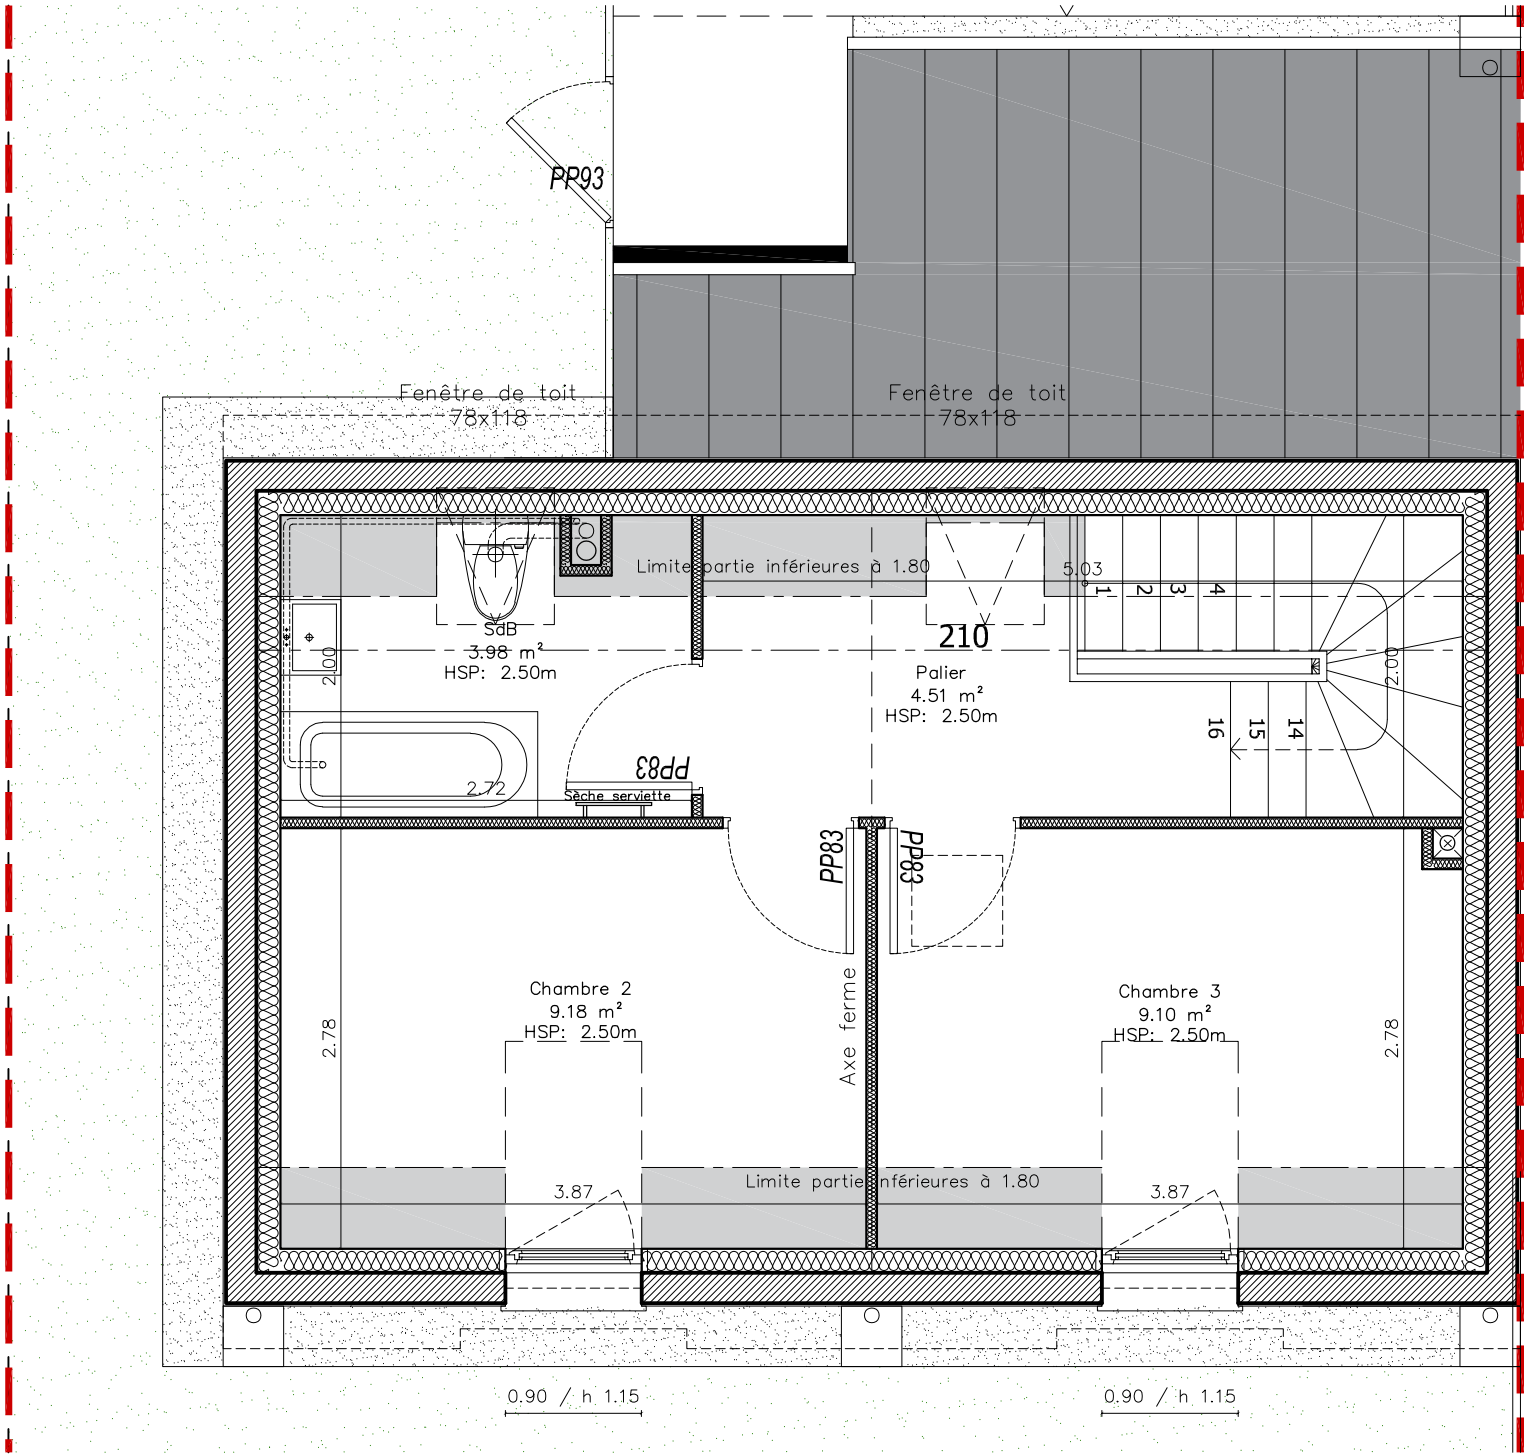



coopalis
L'habitat qui vous ressemble



E.I. Xavier GROSS-QUELEN
ARCHITECTE DPLG
22000 SAINT BRIEUC
Tél : 02.96.61.06.86
@ : gross-quelen.archi@orange.fr



Construction de 6 logements
PSLA (3 logts Type 3 et 3 logts
Type 4)

Rue Lucie Bréard
22400 LAMBALLE-ARMOR

Logement Type 3
Lot 13 - Terrain: 240 m²

Ech: 1/50